


SCORECARD

18 Hole Course

HOLE	1	2	3	4	5	6	7	8	9	OUT	10	11	12	13	14	15	16	17	18	IN	TOTAL	
BLUE	356	166	376	182	455	533	356	417	546	3356	341	201	412	360	431	423	513	178	490	3348	6704	
WHITE	259	157	240	139	416	464	345	365	485	2040	203	137	321	321	399	345	503	157	470	2616	6056	
RED	302	139	309	126	359	423	335	343	448	2760	275	118	305	251	362	325	445	134	400	2415	6398	
HANDICAP																						
PAR	4	3	4	3	4	5	4	4	5	16	4	3	4	4	4	4	5	3	5	16	71	

9 Hole Course

HOLE	1	2	3	4	5	6	7	8	9	TOTAL
BLUE	335	165	296	165	421	156	501	520	253	2976
WHITE	216	375	241	153	371	142	456	405	231	2780
RED	307	344	233	136	367	136	403	470	220	2416
HANDICAP										
PAR	4	4	4	3	4	3	5	5	4	36

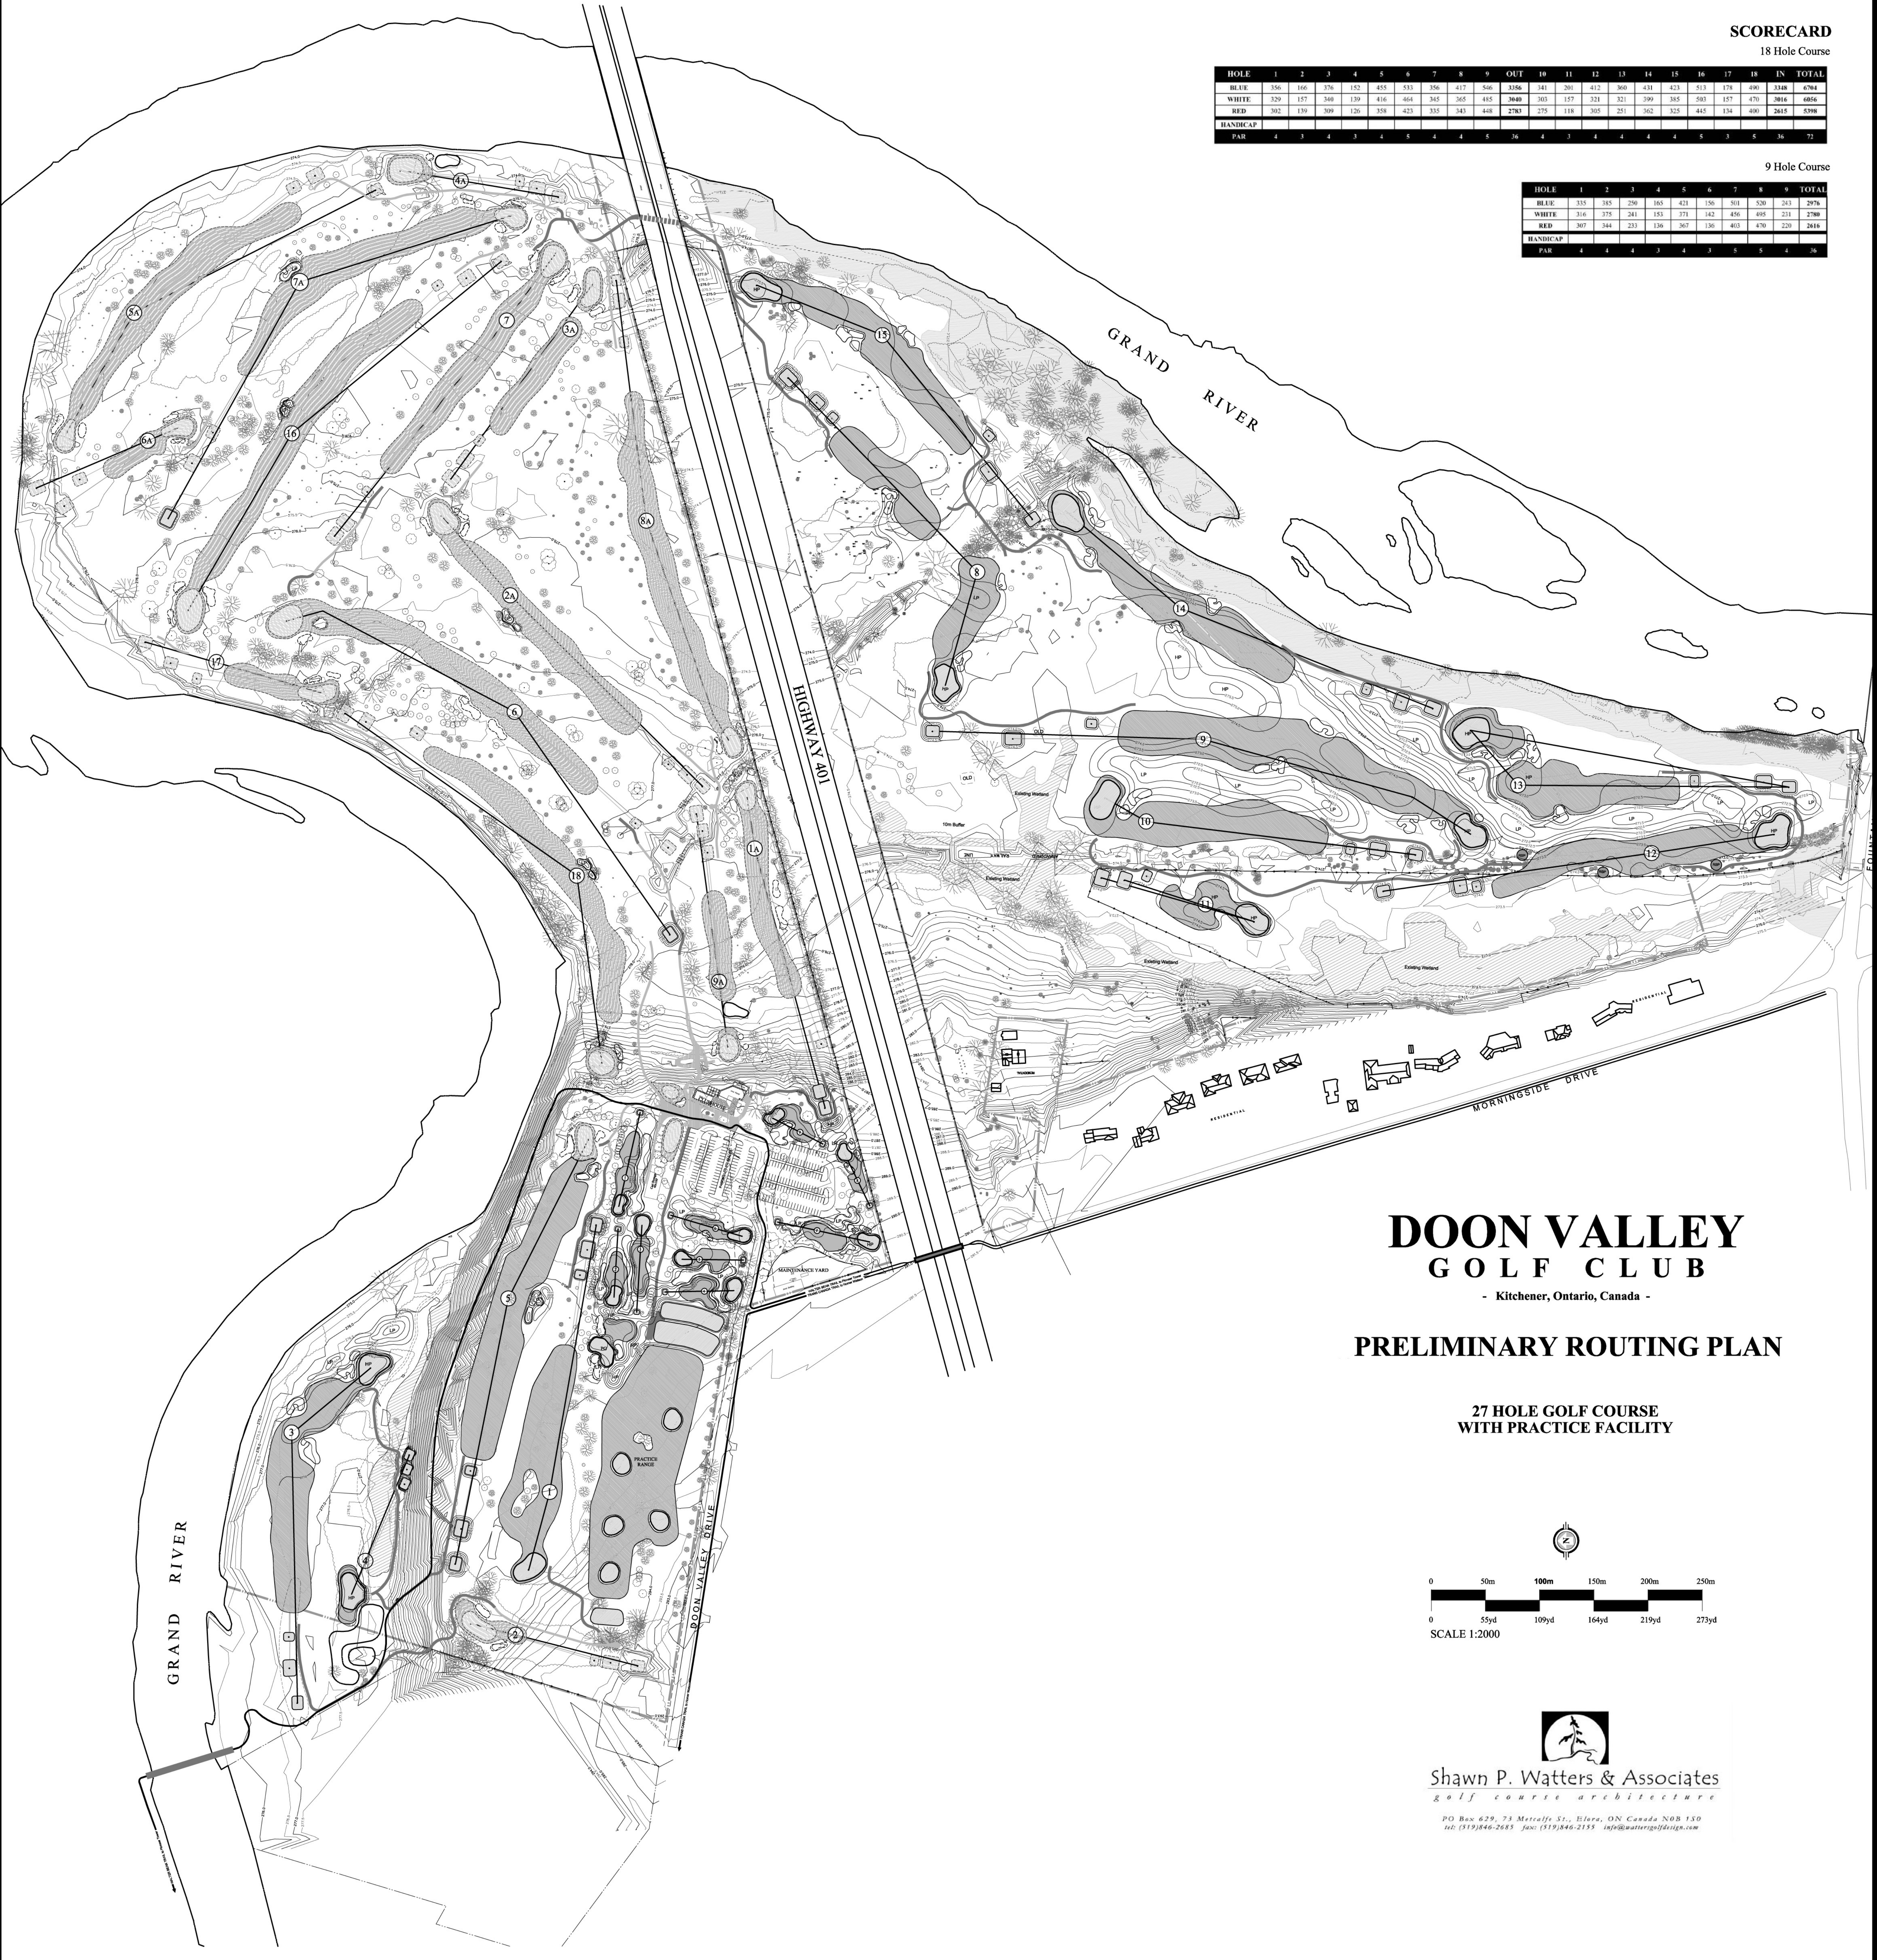


**DOON VALLEY
GOLF CLUB**

- Kitchener, Ontario, Canada -

PRELIMINARY ROUTING PLAN

**27 HOLE GOLF COURSE
WITH PRACTICE FACILITY**

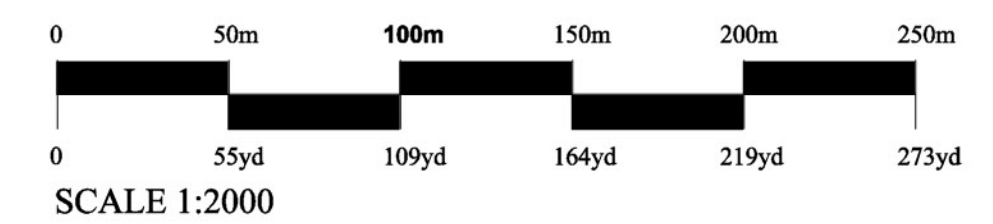

Shawn P. Watters & Associates
golf course architecture

PO Box 629, 73 Metcalfe St., Elora, ON Canada N0B 1S0
tel: (519)846-2685 fax: (519)846-2155 info@watterspdesign.com